

EMPRESS HILL

HIRANANDANI GARDENS, POWAI



Hiranandani
creating better communities

HIRANANDANI GARDENS, POWAI

BRINGS A
LIFESTYLE
THAT'S ABOVE
THE SPHERE OF
ROYALTY &
BEYOND THE
ORBIT OF
SUPREMACY.



ACTUAL IMAGE OF HIRANANDANI GARDENS, POWAI

<div>250+</div> <div>Acres</div>	<div>50</div> <div>Residential Towers</div>
<div>2</div> <div>Schools</div>	<div>3</div> <div>Clubhouses</div>
<div>1</div> <div>Supermarket</div>	<div>1</div> <div>Hospital</div>
<div>24X7</div> <div>Security</div>	<div>7,000+</div> <div>Happy Residents</div>

A HUB OF WORLD-CLASS AMENITIES AND FACILITIES.

Hiranandani Gardens, Powai offers an unparalleled living experience adorned with exquisite lifestyle amenities. Here, you'll find an abundance of calming nature, inspiring life, infrastructure, multiple recreational avenues and much more, served on a global-class platter. The charm and scale of this unique township is topped by its harmonious and diverse community of residents.



HIRANANDANI BUSINESS PARK

DR L H HIRANANDANI HOSPITAL



- Hiranandani Foundation School and HFS International School
- Dr L H Hiranandani Hospital
- HAIKO Supermarket
- Clubhouse, Gymnasium and Swimming Pool
- Tennis, Badminton and Squash Courts
- Pedestrian Friendly Tree-Lined Avenues
- Shopping Arcade & High Street Retail
- Meluha - 5 Star Hotel & Rodas - 3 star Ecotel Hotel
- Hakone Entertainment Centre
- Hiranandani Business Park



FOREST CLUB



HFS INTERNATIONAL SCHOOL

ACTUAL IMAGES OF HIRANANDANI GARDENS, POWAI



ACTUAL IMAGE OF HERITAGE GARDEN

4

Themed
gardens

50+

Acres of open
green space

1

Lac+ trees planted
in township

22

Rare species of
trees

7.65

Acres of
man-made forest

WHERE NATURE IS A LIFESTYLE,
NOT A LUXURY.



ACTUAL IMAGE OF NIRVANA PARK

YOUR HAVEN OF ENDLESS SERENITY
AT INDIA'S FINEST TOWNSHIP.
HIRANANDANI GARDENS, POWAI.

WELCOME TO



Experience the township's most admired sanctuary of bliss, meticulously crafted to infuse your life with a touch of enchantment. Immerse yourself in a verdant atmosphere, adorned with a curated selection of ever-blooming flora, year-round foliage and ever-lasting sense of peace and splendour. Rediscover your inner calm and purity, amidst a landscape that refreshes your senses through the day, every day of the year.

**3.5+ ACRES OF INTERNATIONALLY
DESIGNED LANDSCAPE**

6 WELL-DEFINED ZONES

35+ AMENITIES

Landscape Architect:
SITE CONCEPTS INTERNATIONAL, SINGAPORE

Building Architect:
HAFEEZ CONTRACTOR



HIRANANDANI GARDENS, POWAI

*Trees and Green Area shown is for REPRESENTATIONAL purpose only.
*Layout plan is not to scale.



ROCKRIDGE
GREENS

- | | |
|--|-------------------------------|
| 1 THE PIER (ENTRY/ EXIT GATE AND PORTAL) | 21 POOL DECK WALKWAY |
| 2 THE RIPPLE | 22 INTERACTIVE WAVE BRIDGE |
| 3 LAWN 'GREEN CONCOURSE' | 23 GREEN WALL |
| 4 MANICURED WALKWAY | 24 TIMBERLAND FALLS |
| 5 CASCADING GRASS GLADES
(AMPHITHEATRE) | 25 ADVENTURE WALL PLAY |
| 6 PERFORMANCE SQUARE | 26 PATHWALK |
| 7 CHILDREN'S PLAY AREA | 27 DROP-OFF |
| 8 PARENTS' PAVILION | 28 GREEN BUFFER |
| 9 "THE RETREAT" SITTING ALCOVE | 29 LOOKOUT SQUARE |
| 10 "THE SHADE" SITTING PAVILION | 30 SPECTATORS SEATING |
| 11 MEDITATION PARK | 31 JOGGING/BICYCLE TRACK |
| 12 SCULPTURE GARDEN | 32 PARKING |
| 13 MULTIPURPOSE COURT | 33 WALKING PROMENADE |
| 14 CRICKET PITCH | 34 FOCAL ARTWORK |
| 15 WALKWAY PATH | 35 CHILDREN'S PLAY YARD |
| 16 WIFI GARDEN | 36 OBSERVATION DECK |
| 17 "THE COURTYARD" GARDEN | 37 HEALING SENSORY GARDEN |
| 18 REFLEXOLOGY AREA | 38 BIOPHILIC SOCIAL CORNER |
| 19 PALM MEADOWS | 39 SENIOR'S PAVILION |
| 20 "THE WAVE CREST" (LAP POOL) | 40 INTERACTIVE KIDS PLAY AREA |



THIS IS A RENDER IMAGE AS VISUALIZED BY THE ARTIST FOR REFERENCE PURPOSE ONLY. TREES & GREEN AREA SHOWN IS FOR REPRESENTATIONAL PURPOSE ONLY.

Disclaimer: We have submitted the proposal to BMC for constructing 3 basements + stilt + 1st to maximum upto 29 floors + terrace floor (Gym and swimming pool on terrace floor), and as on date we have received approval from BMC for constructing the building named Empress Hill i.e., Wings A, B, C and D comprises of 3 basements + stilt + 1st to 20th + terrace floor (Gym and swimming pool on terrace floor). Further approvals for the proposed balance floors from 21st floors maximum upto 29 floors + terrace floor (Gym and swimming pool on terrace floor) (proposed floors) are expected from BMC. In case the BMC does not grant approval for the balance floors, as proposed, then in that event the Promoter will construct floors on the said Building as per the approval by BMC and accordingly the terrace floor (Gym and swimming pool on terrace floor) will shift above the approved final residential floor.



THE GREEN LIFE

- Meditation Park
- Sculpture Garden
- Courtyard Garden
- Reflexology Area
- Palm Meadows
- Green Lawn



THE FIT LIFE

- Jogging/Cycling Track
- Pathwalk
- Walking Promenade



THE ACTIVE LIFE

- Swimming Pool
- Cricket Pitch
- Multipurpose Court
- Clubhouse with Gymnasium, Cardio Room & Multipurpose Hall



THE PLAYFUL LIFE

- Adventure Wall Play
- Interactive Wave Bridge
- Play Yard



THE CALM LIFE

- The Retreat Seating Alcove
- The Shade Seating Pavilion
- Parents' Pavilion
- Lookout Square



THE SPOTLIGHT LIFE

- Amphitheatre
- Performance Square



AN ABODE DESTINED FOR
THE ARISTOCRATS TO
RELISH THE NICHE
THEY ENVISIONED FOR THEMSELVES.
ELEGANT 3 & 4 BED RESIDENCES

EMPRESS *MILL*

HIRANANDANI GARDENS, POWAI



THIS IS A RENDERED IMAGE AS VISUALIZED BY THE ARTIST AND IS FOR REFERENCE PURPOSE ONLY.

TOWER FEATURES

Grand double-height
air-conditioned building entrance lobby

Swimming pool & gymnasium on the terrace level

Landscaped terrace garden

Beautiful floor lobbies

High-speed elevators

Mechanized car parking

Power backup for water pumps, lifts, firefighting
systems and common area lighting

CCTV Surveillance at building entrance
lobby, lifts and parking entry & exit

FROM REVOLUTIONIZING
THE GROUND
TO EVOLVING THE SKIES.

THE ROOFTOP REALM AT
HIRANANDANI GARDENS, POWAI

Since its creation, Hiranandani Gardens, Powai has continued to be recognized as the harbinger of iconic change. Keeping with this timeless stature, the city's most affluent township now unveils its first ever magnificent rooftop lifestyle.



IMAGE USED FOR REPRESENTATIONAL PURPOSE ONLY


Disclaimer: We have submitted the proposal to BMC for constructing 3 basements + stilt + 1st to maximum upto 29 floors + terrace floor (Gym and swimming pool on terrace floor), and as on date we have received approval from BMC for constructing the building named Empress Hill i.e., Wings A, B, C and D comprises of 3 basements + stilt + 1st to 20th + terrace floor (Gym and swimming pool on terrace floor). Further approvals for the proposed balance floors from 21st floors maximum upto 29 floors + terrace floor (Gym and swimming pool on terrace floor) (proposed floors) are expected from BMC. In case the BMC does not grant approval for the balance floors, as proposed, then in that event the Promoter will construct floors on the said Building as per the approval by BMC and accordingly the terrace floor (Gym and swimming pool on terrace floor) will shift above the approved final residential floor.

LET YOUR SPACE MIRROR YOUR BOUNDLESS AMBITION.

Discover a vast living space worthy of
graciously hosting the colossal
expectations of modern day aristocrats.

LIVING & DINING

- Marble flooring in living & dining
 - Air-conditioned living & dining with split units
- False ceiling with recessed lights
- Aluminium double glazed windows
- Wooden finish anti-skid tiles in deck
 - Modular electrical switches.

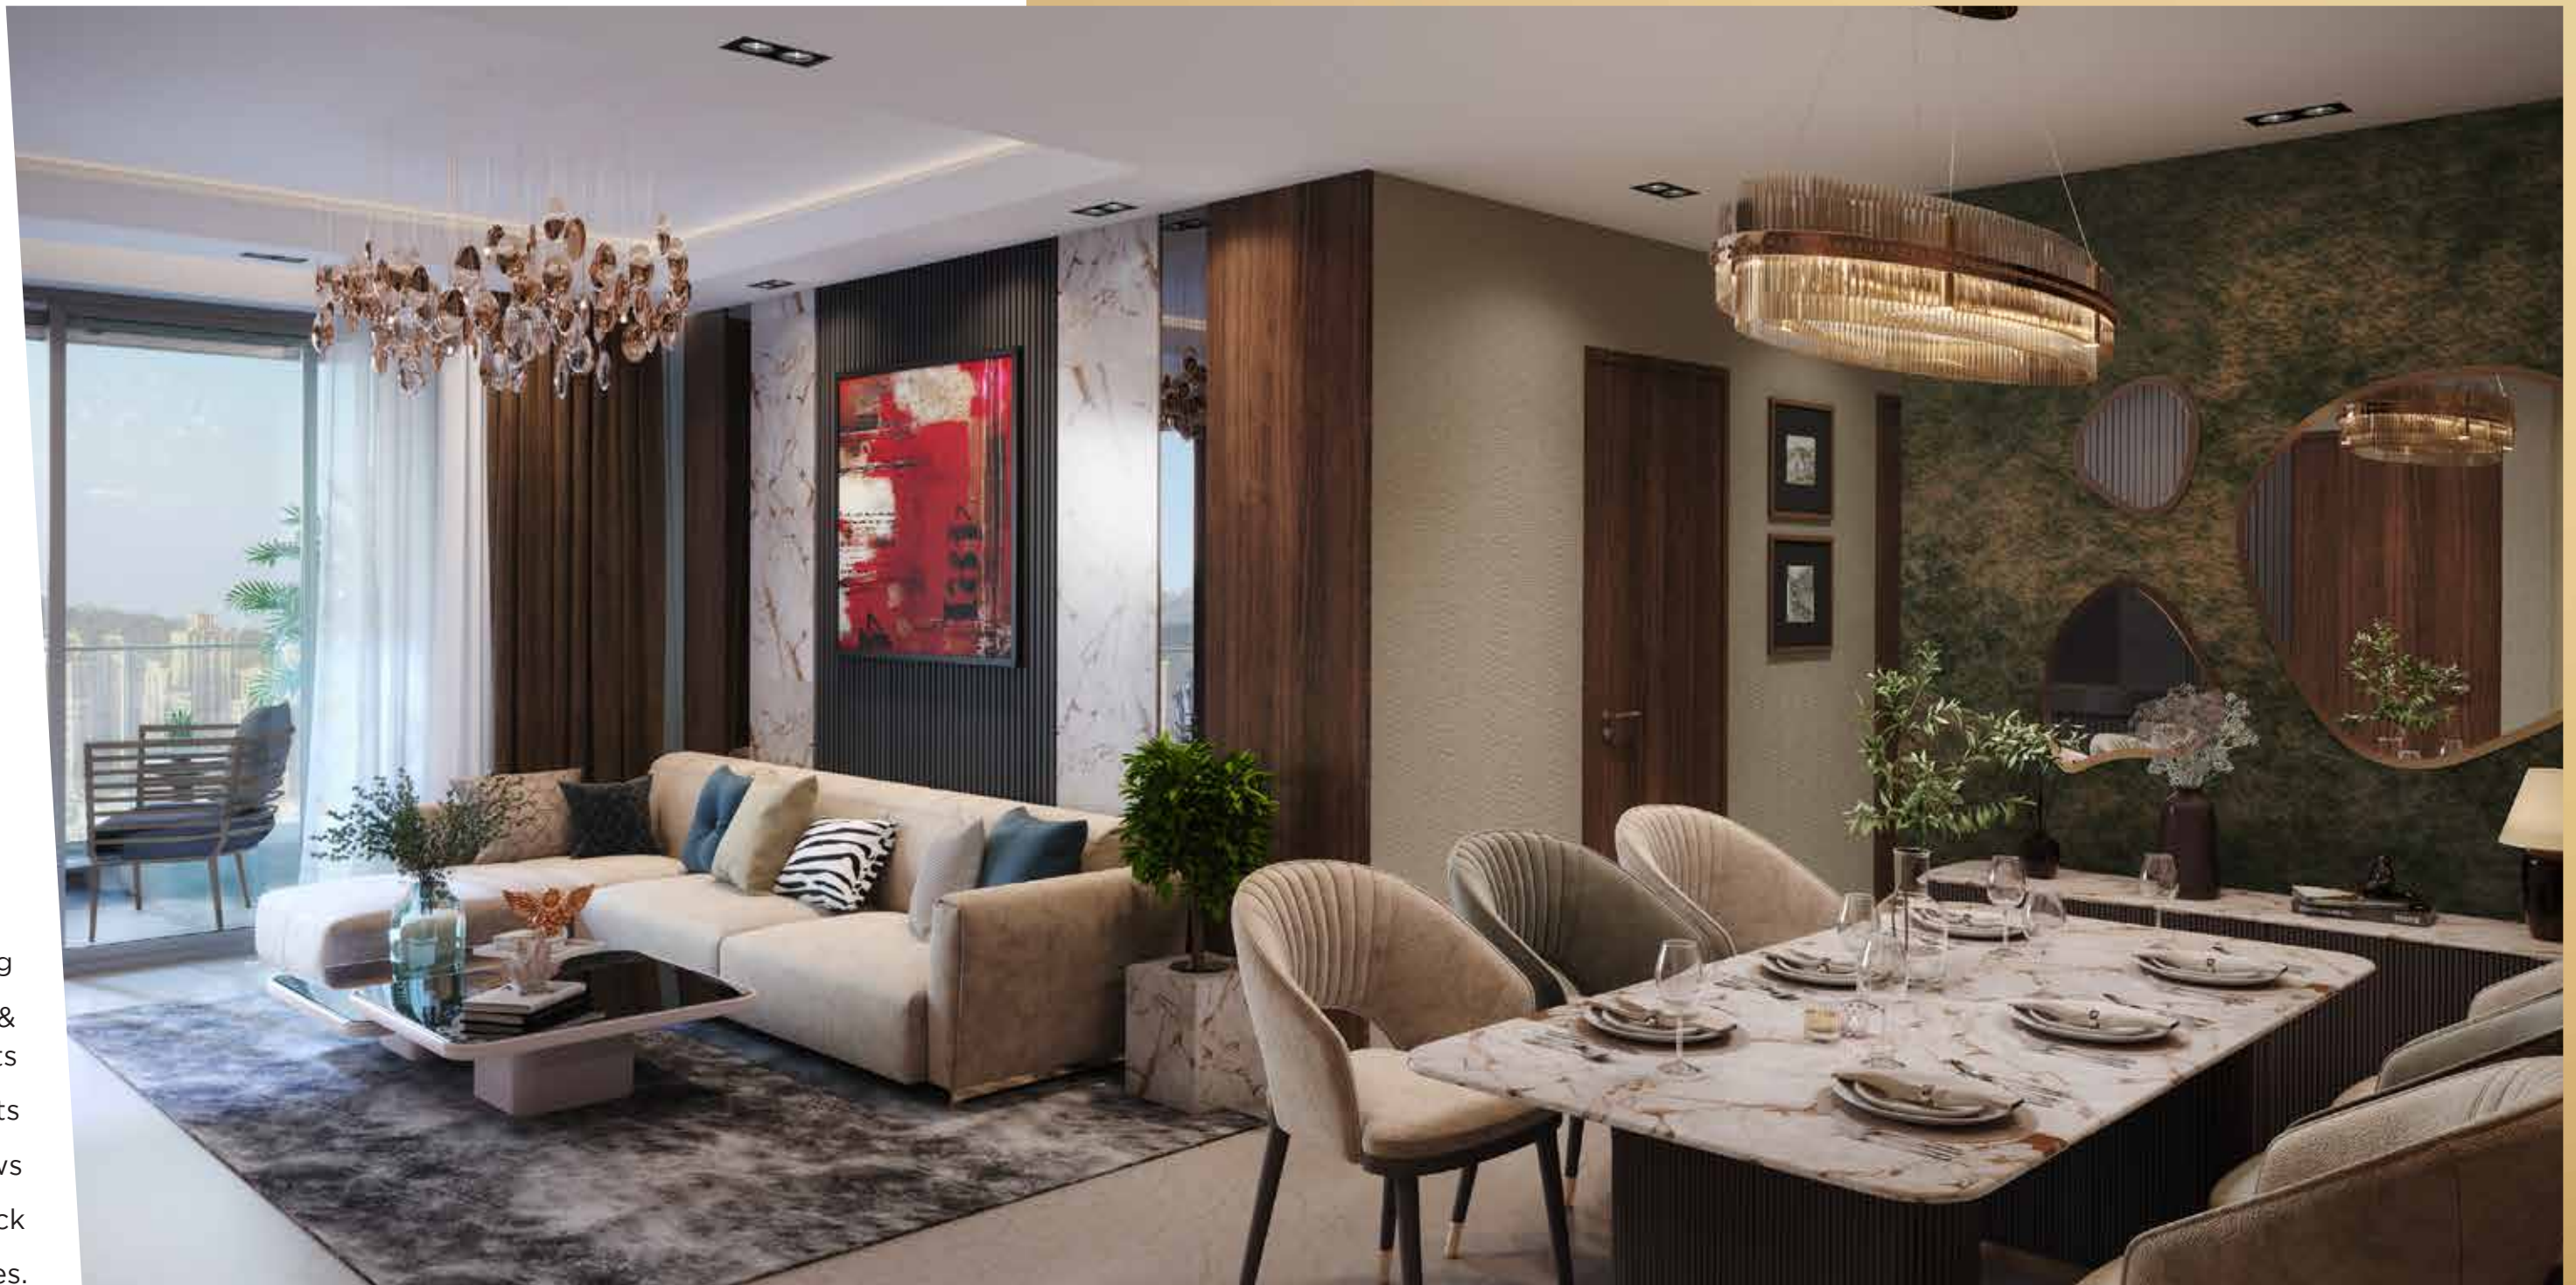


THIS IS A RENDERED IMAGE AS VISUALIZED BY THE ARTIST AND IS FOR REFERENCE PURPOSE ONLY.

REJUVENATE IN ELEGANCE TO MAINTAIN YOUR UPPER EDGE.

Bring every day to a perfectly soothing end,
amidst a master bedroom that
represents the epitome of elegance.

BEDROOM

- Marble flooring in bedrooms
 - Air-conditioned bedrooms with split units
- False ceiling in bedrooms with recessed lights
- Aluminium double glazed windows
 - Modular electrical switches.

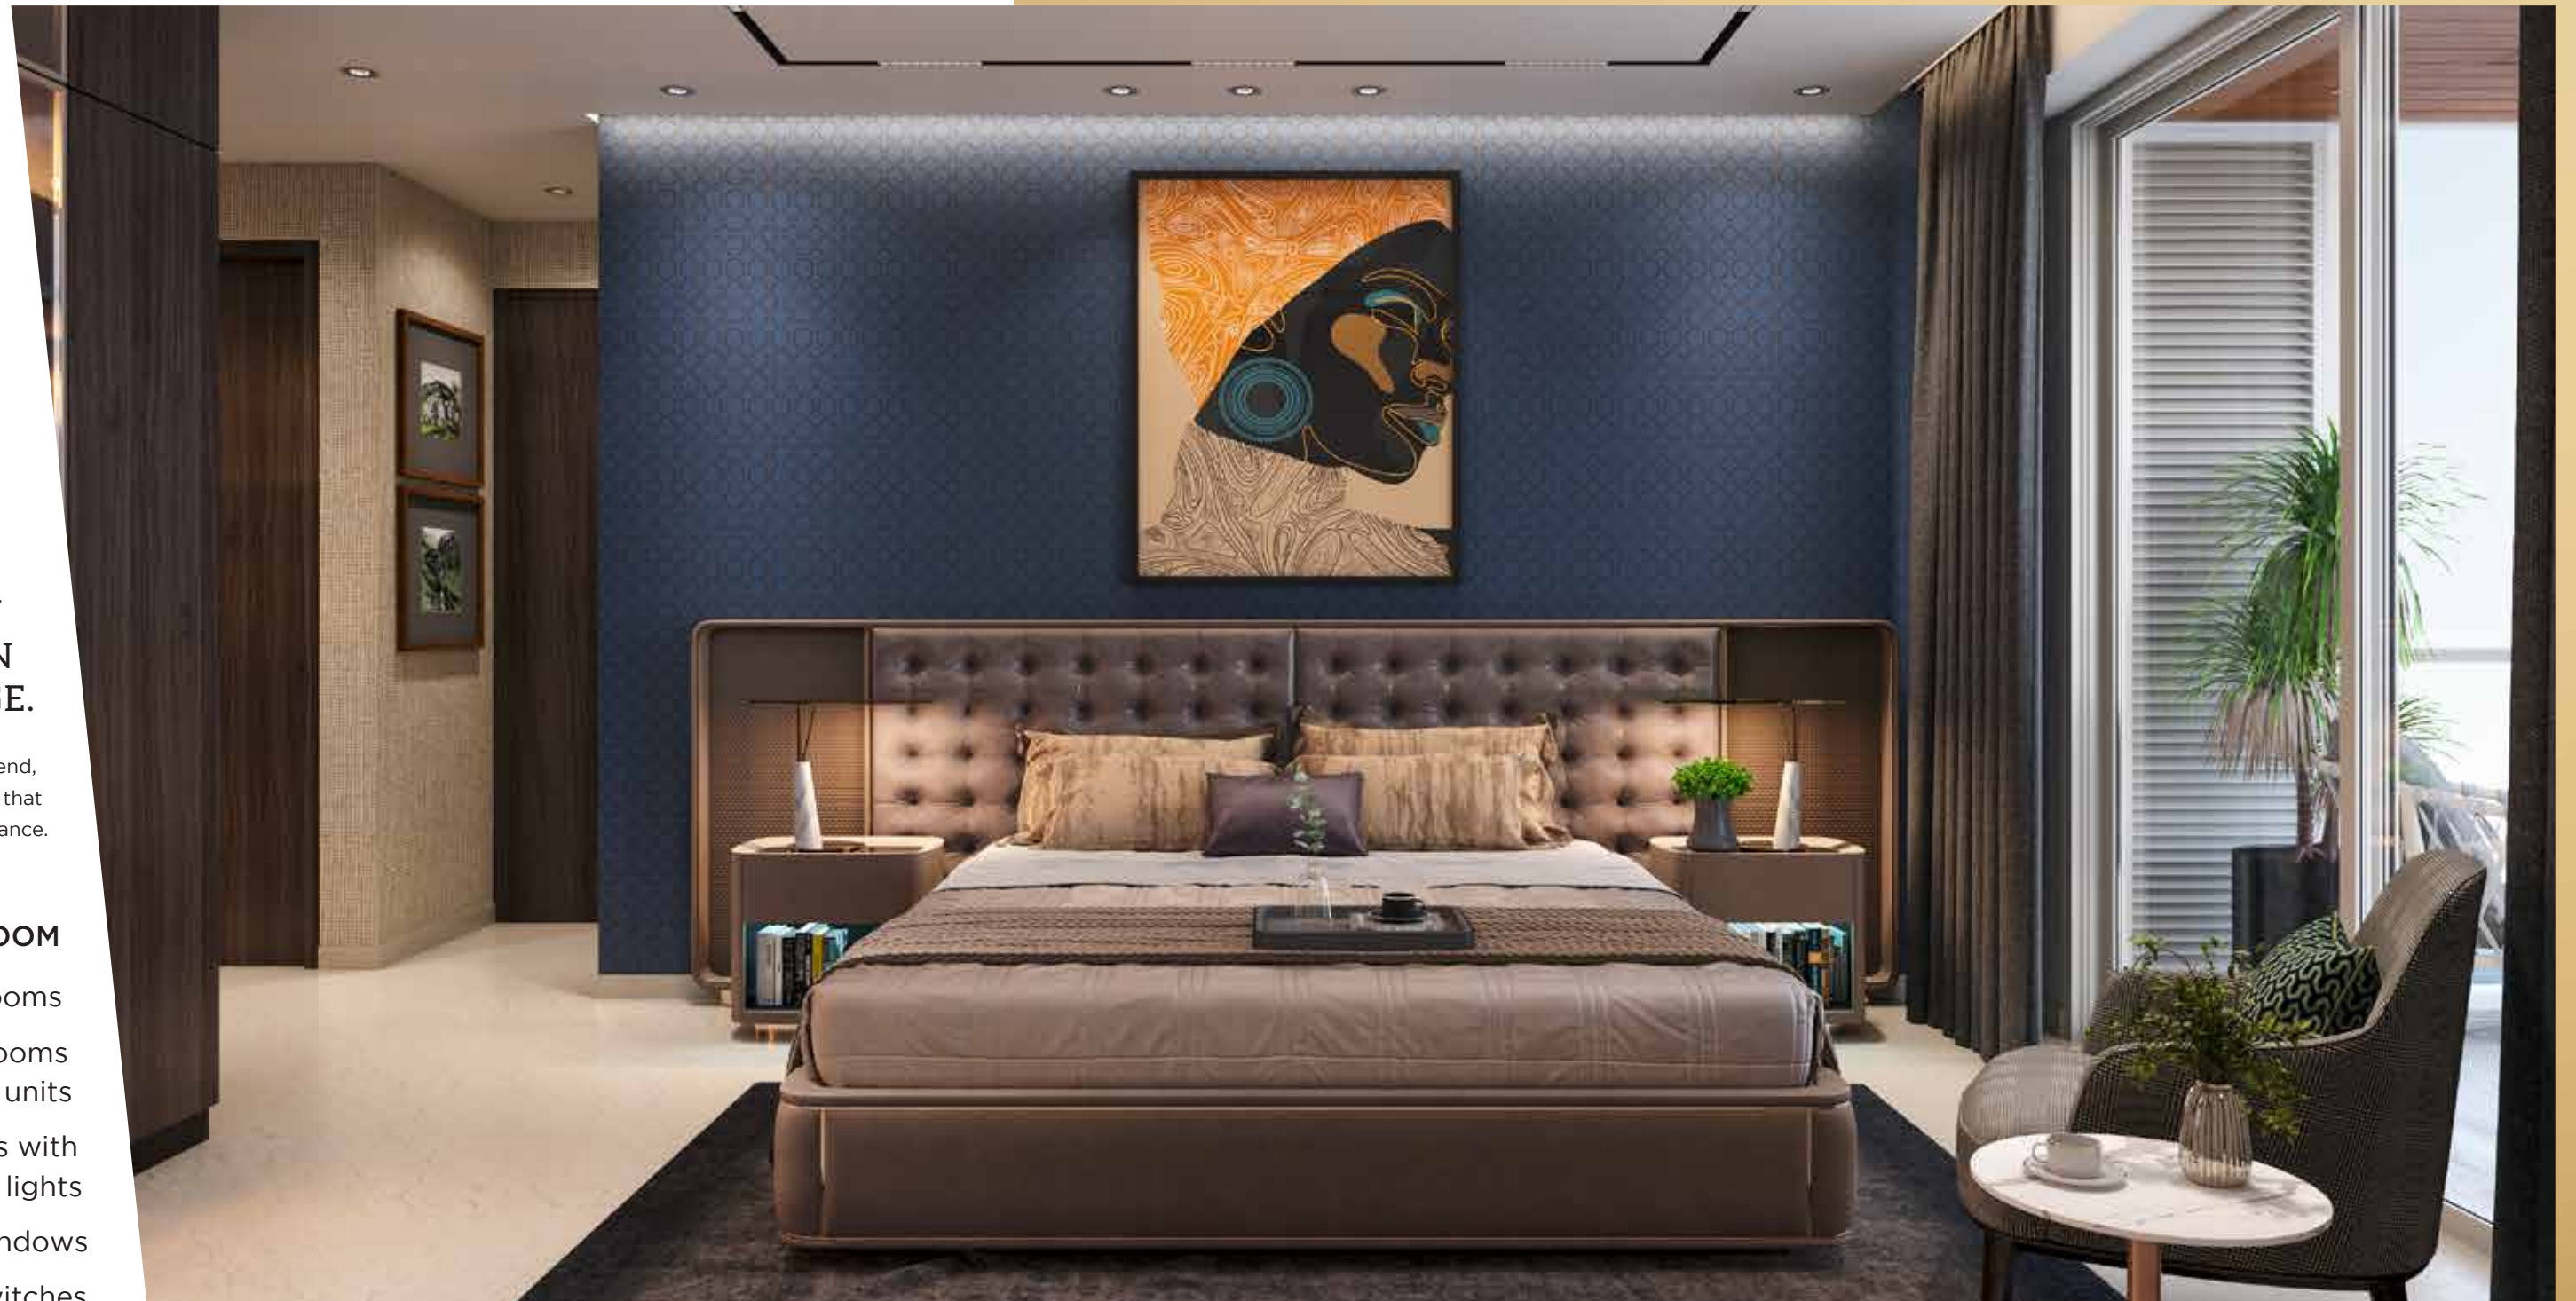

THIS IS A RENDERED IMAGE AS VISUALIZED BY THE ARTIST AND IS FOR REFERENCE PURPOSE ONLY.

ELEGANT
EMBELLISHMENTS
TO FLAUNT WHENEVER
YOU WALK IN

BATHROOM


- Well-designed toilets with premium sanitary fittings
- Marble flooring in master toilet 1 (3 BHK & 4 BHK) and marble flooring in master toilet 2 (4 BHK) and glass door shower cubicle
- Counter top marble with vanity unit below washbasin counters
- High-quality non-corrosive plumbing
- False ceiling with recessed lights



SUCCESS HAS MYRIAD
FORMS BUT
ONLY ONE FLAVOUR

KITCHEN & UTILITY

- Marble flooring in Kitchen
- Modular kitchen with Quartz stone platform and sink along with White goods (Hob & Hood, Microwave oven, Refrigerator, Dishwasher & Water Purifier)
- Utility Storage unit with Washing Machine cum Dryer

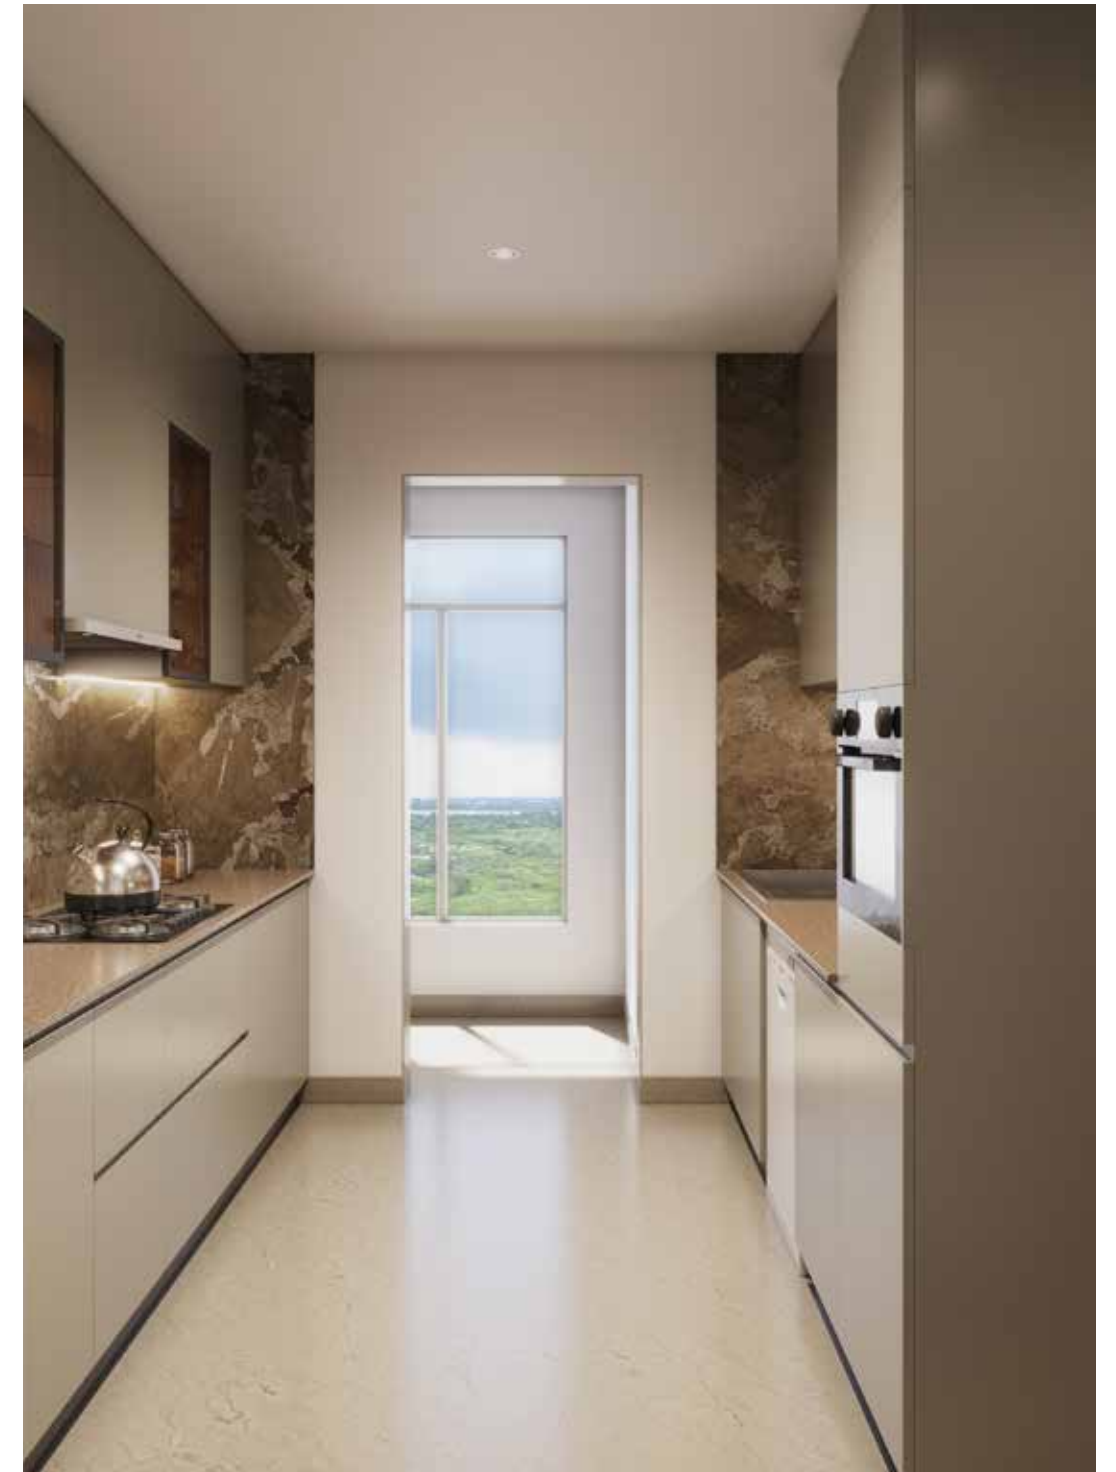

THESE ARE RENDERED IMAGES AS VISUALIZED BY
THE ARTIST AND IS FOR REFERENCE PURPOSE ONLY.

SUPERIOR COMFORT AT YOUR FINGERTIPS.

Connect faster

Enjoy high-speed internet access round the clock with FTTH (Fiber-to-the-Home) services, and stay at the top of your game without slowing down.

Be informed

Stay updated with an Audio Intercom that bridges you to the main gate or security, whenever the world outside comes visiting.

Feel secure

Experience the safety and comfort of 24/7 surveillance with CCTVs covering main entrances, lobbies and lifts.

Manage visitors


Use your smartphone to connect with visitors, from anywhere in the world.

Screen visitors

Have your personal wall of protection with a Video Door Phone, that enables you to screen those entering your realm of comfort.

Click on comforts

Explore the seamless smart home automation in specific regions, allowing you to enjoy integrated control of your luxurious living space, encompassing features like smart lock on the main entrance door, lighting, fans, AC, and TV.*

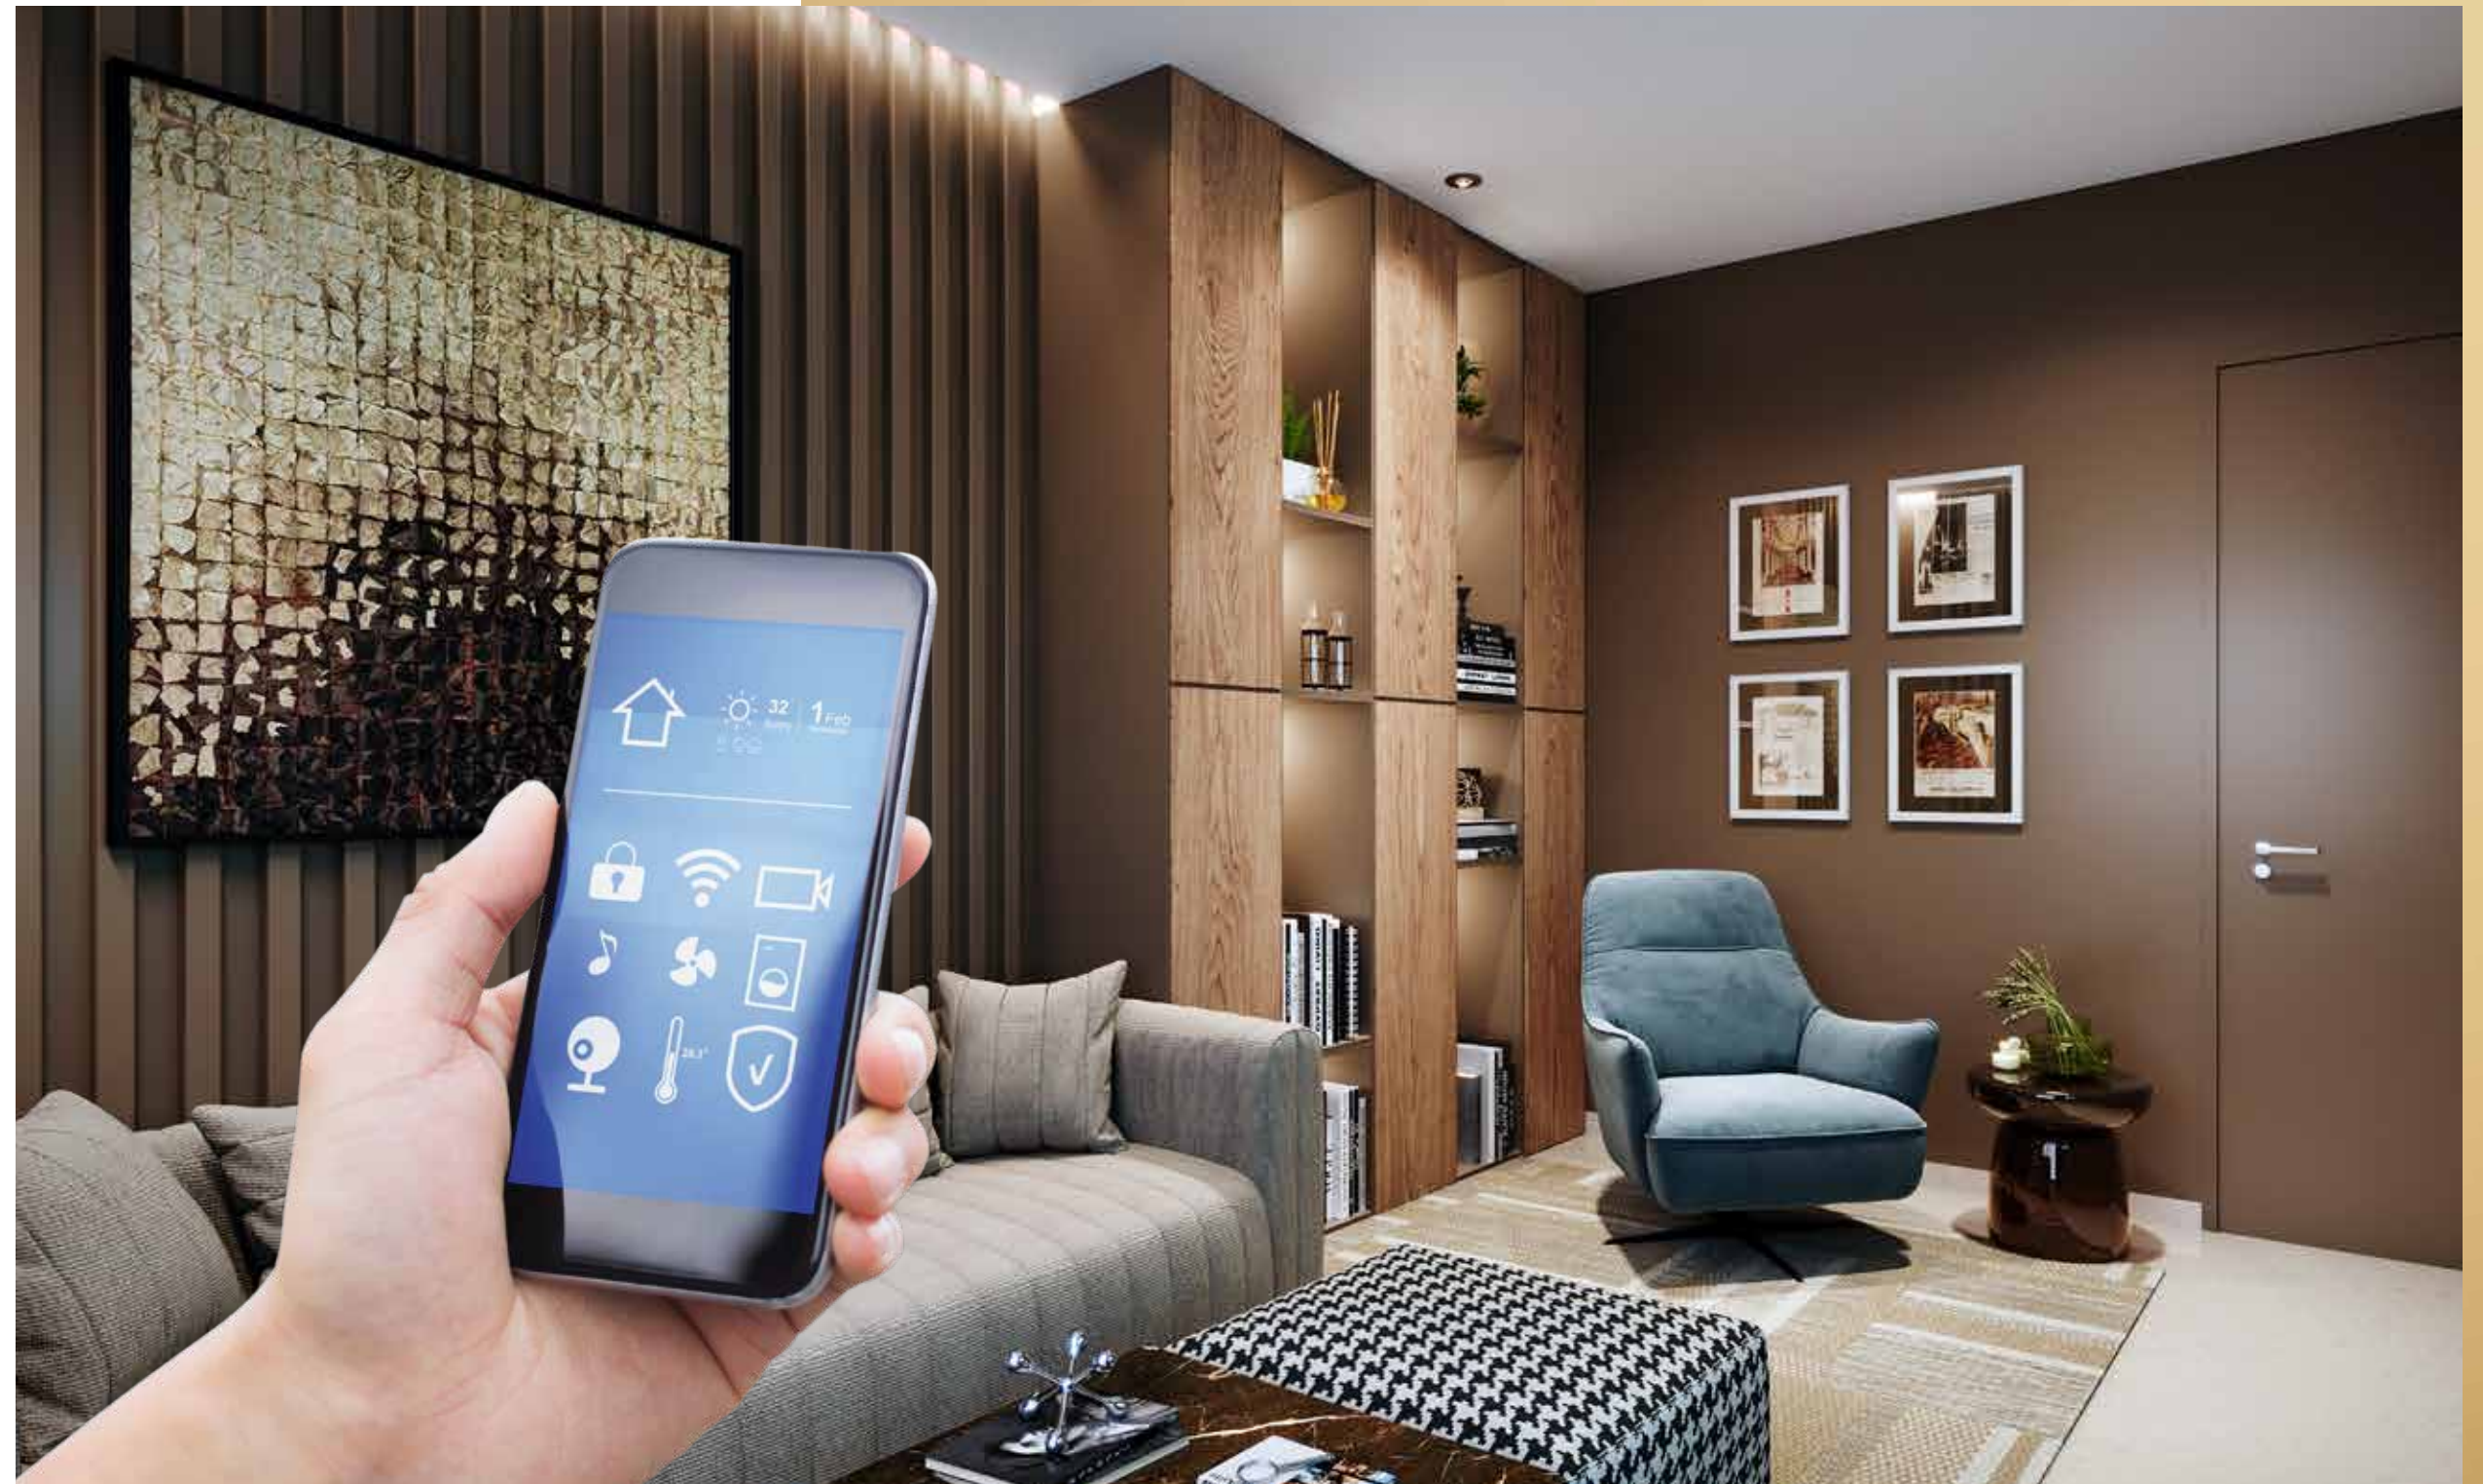

*Home automation will be provided in Living, Dining and Bedrooms only.

THIS IS A RENDERED IMAGE AS VISUALIZED BY THE ARTIST AND IS FOR REFERENCE PURPOSE ONLY.



EXPERIENCE THE POWER OF BEING CLOSE TO ALL THAT YOU DESIRE.



Key Destinations

- SEEPZ- 5 Km
- BKC - 10 Km
- Airport - 10.5 Km
- Andheri West - 11.1 Km
- Thane - 17 Km
- Churchgate - 27 Km



Finest Education

- HFS International School - 0.5 Km
- Hiranandani Foundation School - 1 Km
- Poddar International School - 1 Km
- SM Shetty School - 1 Km
- IIT Bombay - 2 Km
- Pawar Public School - 2 Km
- Bombay Scottish School - 3 Km
- IIM Mumbai - 5 Km



Road Connectivity

- JVLR - 0.5 Km
- LBS Marg - 3.4 Km
- Eastern Express Highway - 4.8 Km
- SCLR - 8.1 Km
- Eastern Freeway - 12 Km



Rail Connectivity

- Kanjurmarg Station - 4.2 Km
 - Vikhroli Station - 4.5 Km
- Upcoming Metro Station
- IIT Powai - 0.5 Km
 - Powai Lake - 2 Km

Distance as per google map

FIND YOUR EVERYDAY ROUTE TO SOMETHING BIG.

Upcoming Metro Connectivity

Mumbai Metro 6 will be a 14.47 km long track which will connect Lokhandwala-Kanjurmarg. It connects to Metro 2 (Dahisar-Mankhurd), Metro 3 (Seepz-Colaba), Metro 7 (Dahisar-Airport) and Metro 4 (Thane-Wadala), thus providing, easy connectivity across Mumbai.



Educational Institutes

From well-known IIT Bombay, IIM Mumbai to reputed schools and colleges, Powai has wide choices to fulfill your new-age aspirations.



JVLR Convenience

The Jogeshwari-Vikhroli Link Road efficiently connects the Western and Eastern Express Highways, and provides quick connectivity to Churchgate, Thane and Borivali in the suburbs.



Employment Opportunities

Hiranandani Gardens, Powai is an ideal destination for ambitious minds. The township is abounded with renowned companies like TCS, Colgate, Crisil, Scorpio Marine Management, General Mills, Nomura, Schindler, Deloitte and many more.



ACTUAL IMAGE OF HIRANANDANI GARDENS, POWAI

*IMAGE USED FOR REPRESENTATIONAL PURPOSE ONLY

A SUPERIOR VISION LEADS TO ICONIC CHANGE.

Established in 1978, Hiranandani Group is one of the most prestigious real estate developers based in Mumbai. Hiranandani Group has the vision of creating a new India with self-sufficient and enduring townships. Every activity, be it in real estate, education, healthcare, hospitality, leisure or entertainment has steadily focused on creating a better experience in every aspect of life. While corporate has gone from strength to strength, the Group is primarily synonymous with quality, commitment towards customers, reliability, and excellence in architecture. We are here to give an experience of a lifetime to every family, through infrastructure that is synonymous with supreme quality, beauty, and longevity. Having a legacy of 40+ years of exceeding expectations, Hiranandani Group has marked its presence by building world-class townships, introducing integrated lifestyles and thus living up to its brand promise of 'creating better communities'.

Having a Legacy of

40+
years

Won over

100+
awards

Home to

18K+
happy
families

ACTUAL IMAGE OF HIRANANDANI GARDENS, POWAI





Sales Off.: Hiranandani Sales Gallery, Central Avenue, Opp Rodas Hotel,
Hiranandani Business Park, Powai, Mumbai - 400 076.

The project has been registered via MahaRERA registration number: **EMPRESS HILL A, B, C and D Wings: P51800052633** and are available on the website <https://maharera.mahaonline.gov.in> under registered projects.

Disclaimer: We have submitted the proposal to BMC for constructing 3 basements + stilt + 1st to maximum upto 29 floors + terrace floor (Gym and swimming pool on terrace floor), and as on date we have received approval from BMC for constructing the building named Empress Hill i.e., Wings A, B, C and D comprises of 3 basements + stilt + 1st to 20th + terrace floor (Gym and swimming pool on terrace floor). Further approvals for the proposed balance floors from 21st floors maximum upto 29 floors + terrace floor (Gym and swimming pool on terrace floor) (proposed floors) are expected from BMC. In case the BMC does not grant approval for the balance floors, as proposed, then in that event the Promoter will construct floors on the said Building as per the approval by BMC and accordingly the terrace floor (Gym and swimming pool on terrace floor) will shift above the approved final residential floor.



EMPRESS HILL A,B,C & D
MAHARERA P51800052633